


⑥-⑦ 断面图 1:200

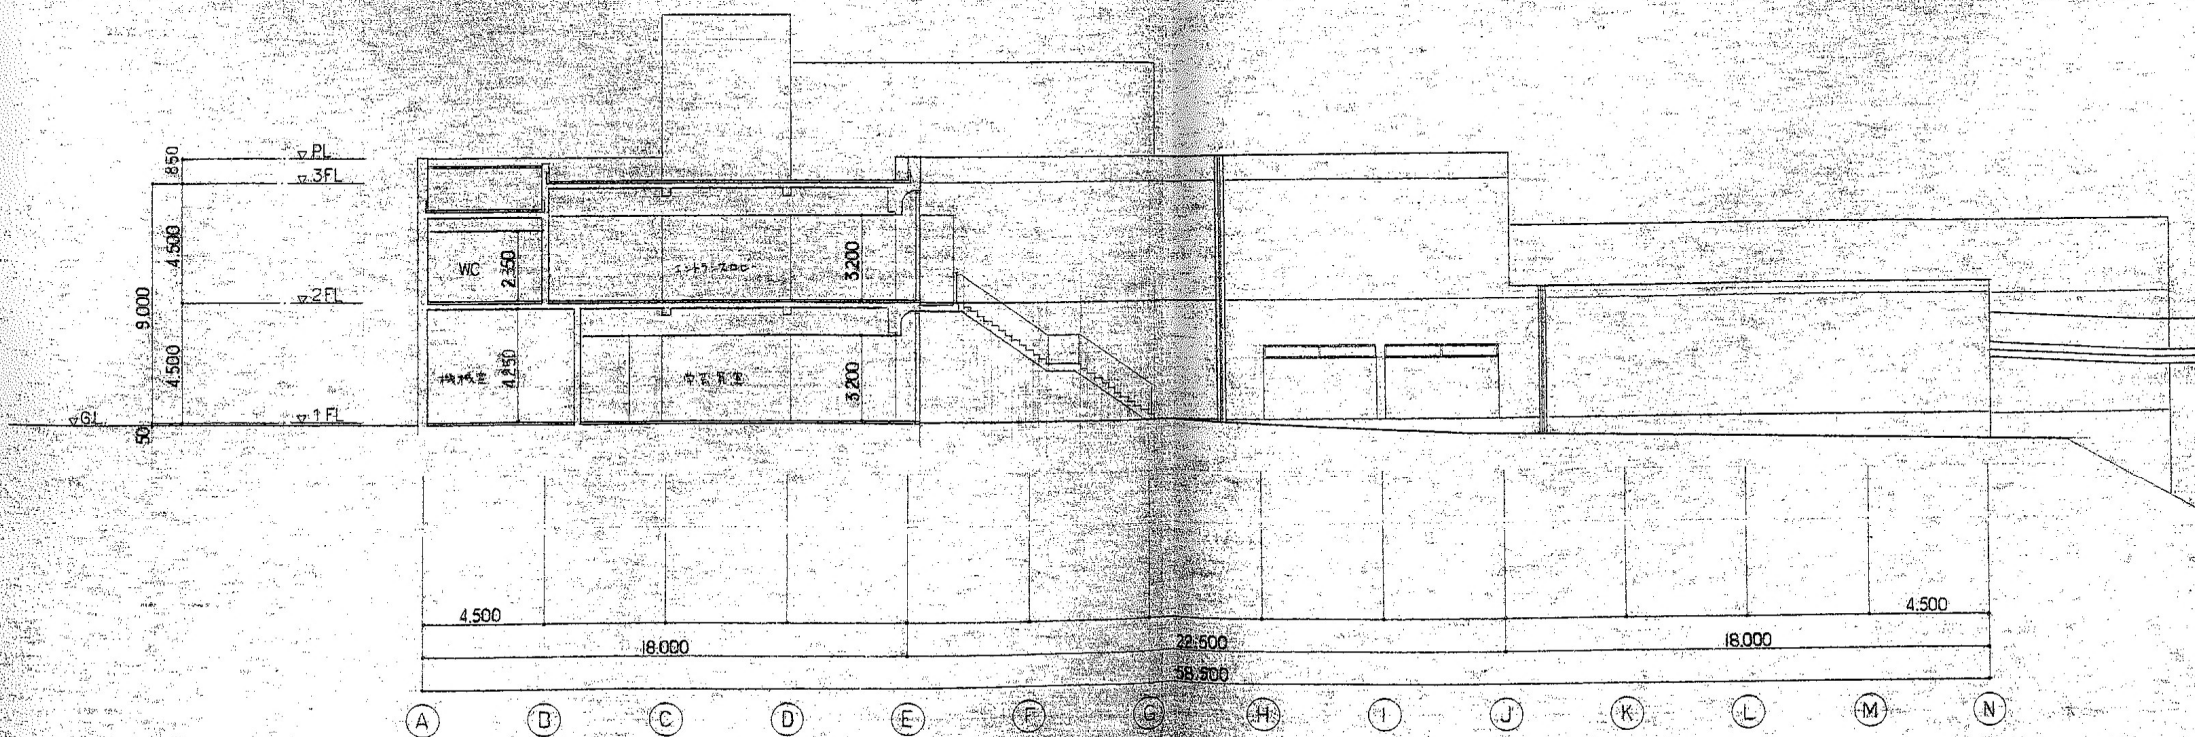

①-② 断面图 1:200

参考图

断面图2	1:200